


SEGMENT 3


Urban Roadway

Forest Corners Area
50 mph Design Speed

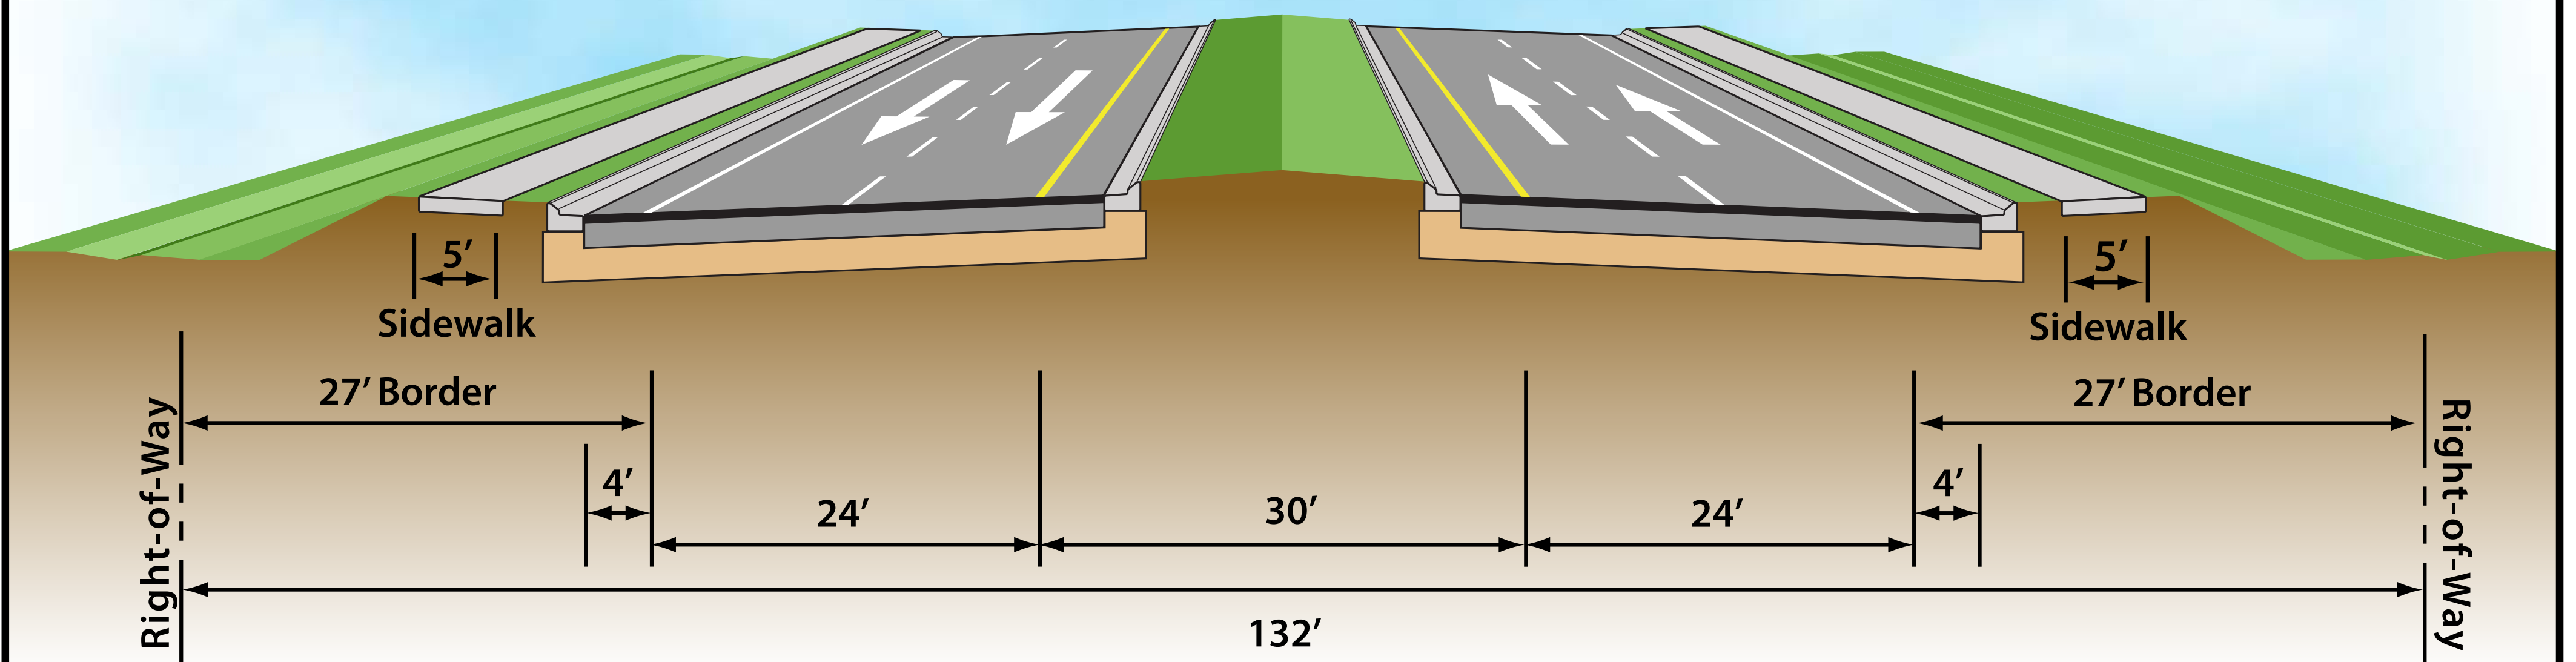

Rural Roadway

Save Existing Pavement Alternative
From East of CR 314A to 183rd Avenue Road
South Widening
65 mph Design Speed

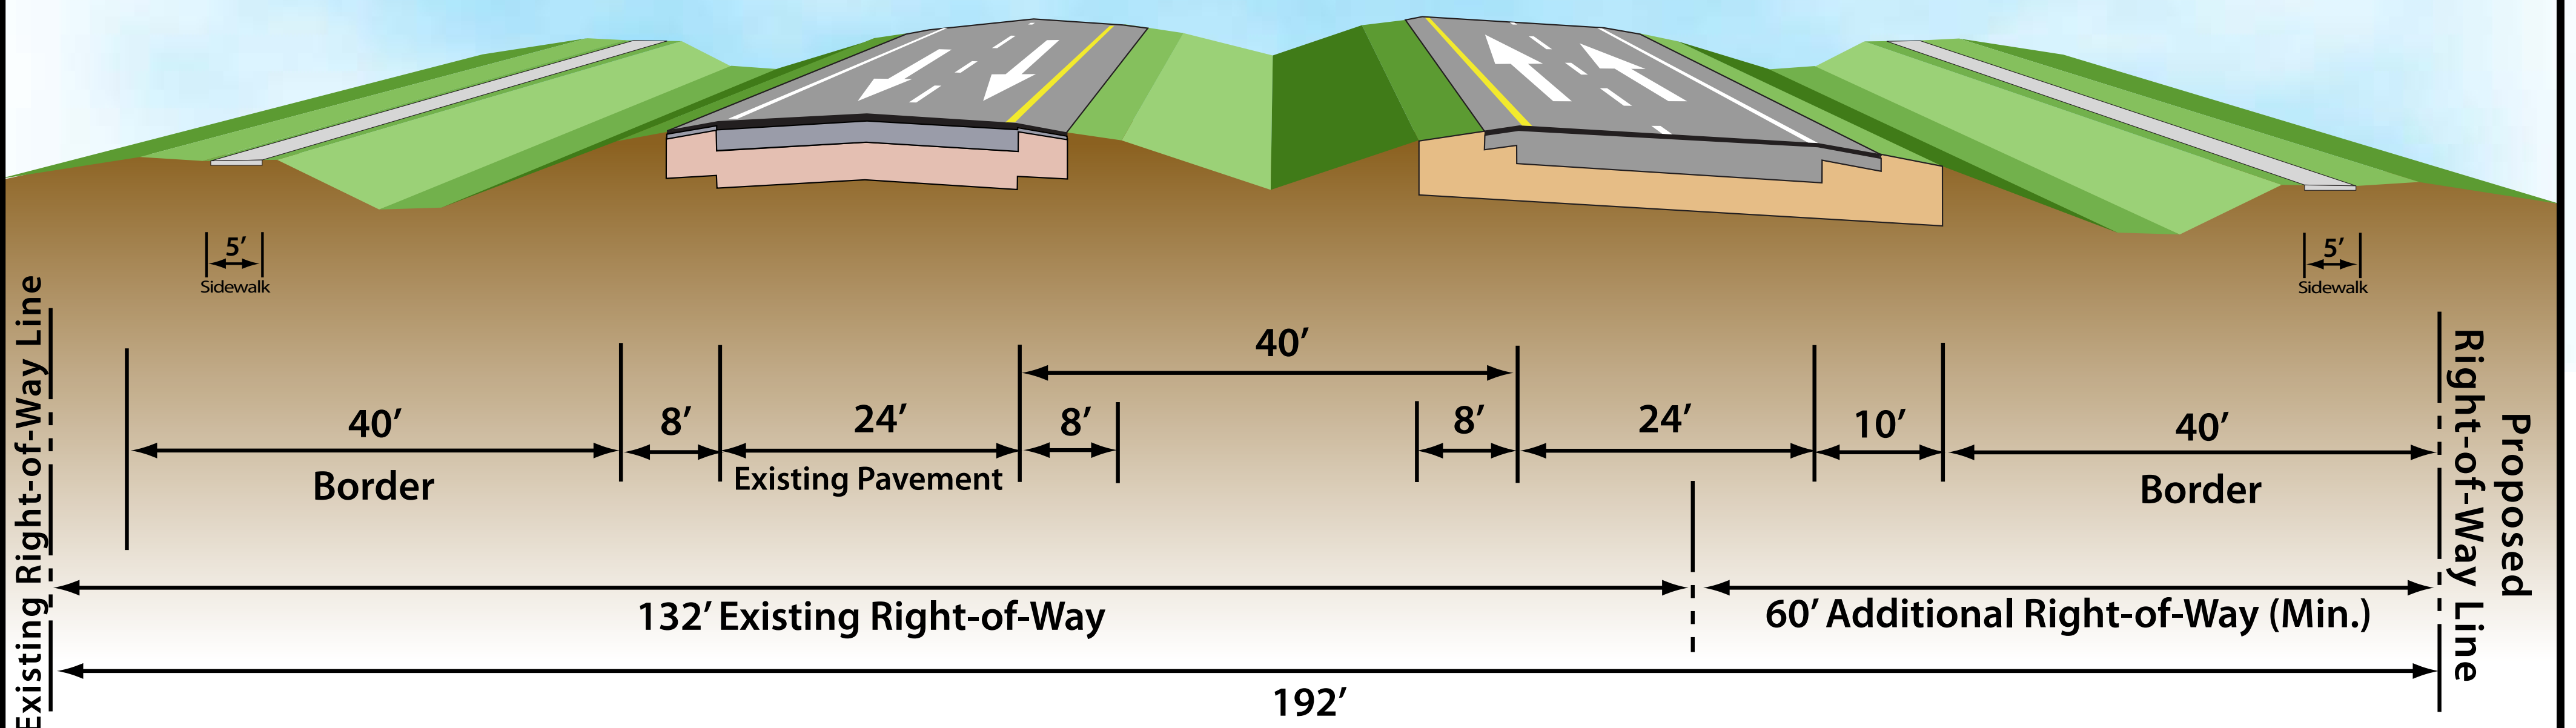

Rural Roadway

Save Existing Pavement Alternative
From East of CR 314A to 183rd Avenue Road
North Widening
65 mph Design Speed

